



NORTH EASTERN ASPECT

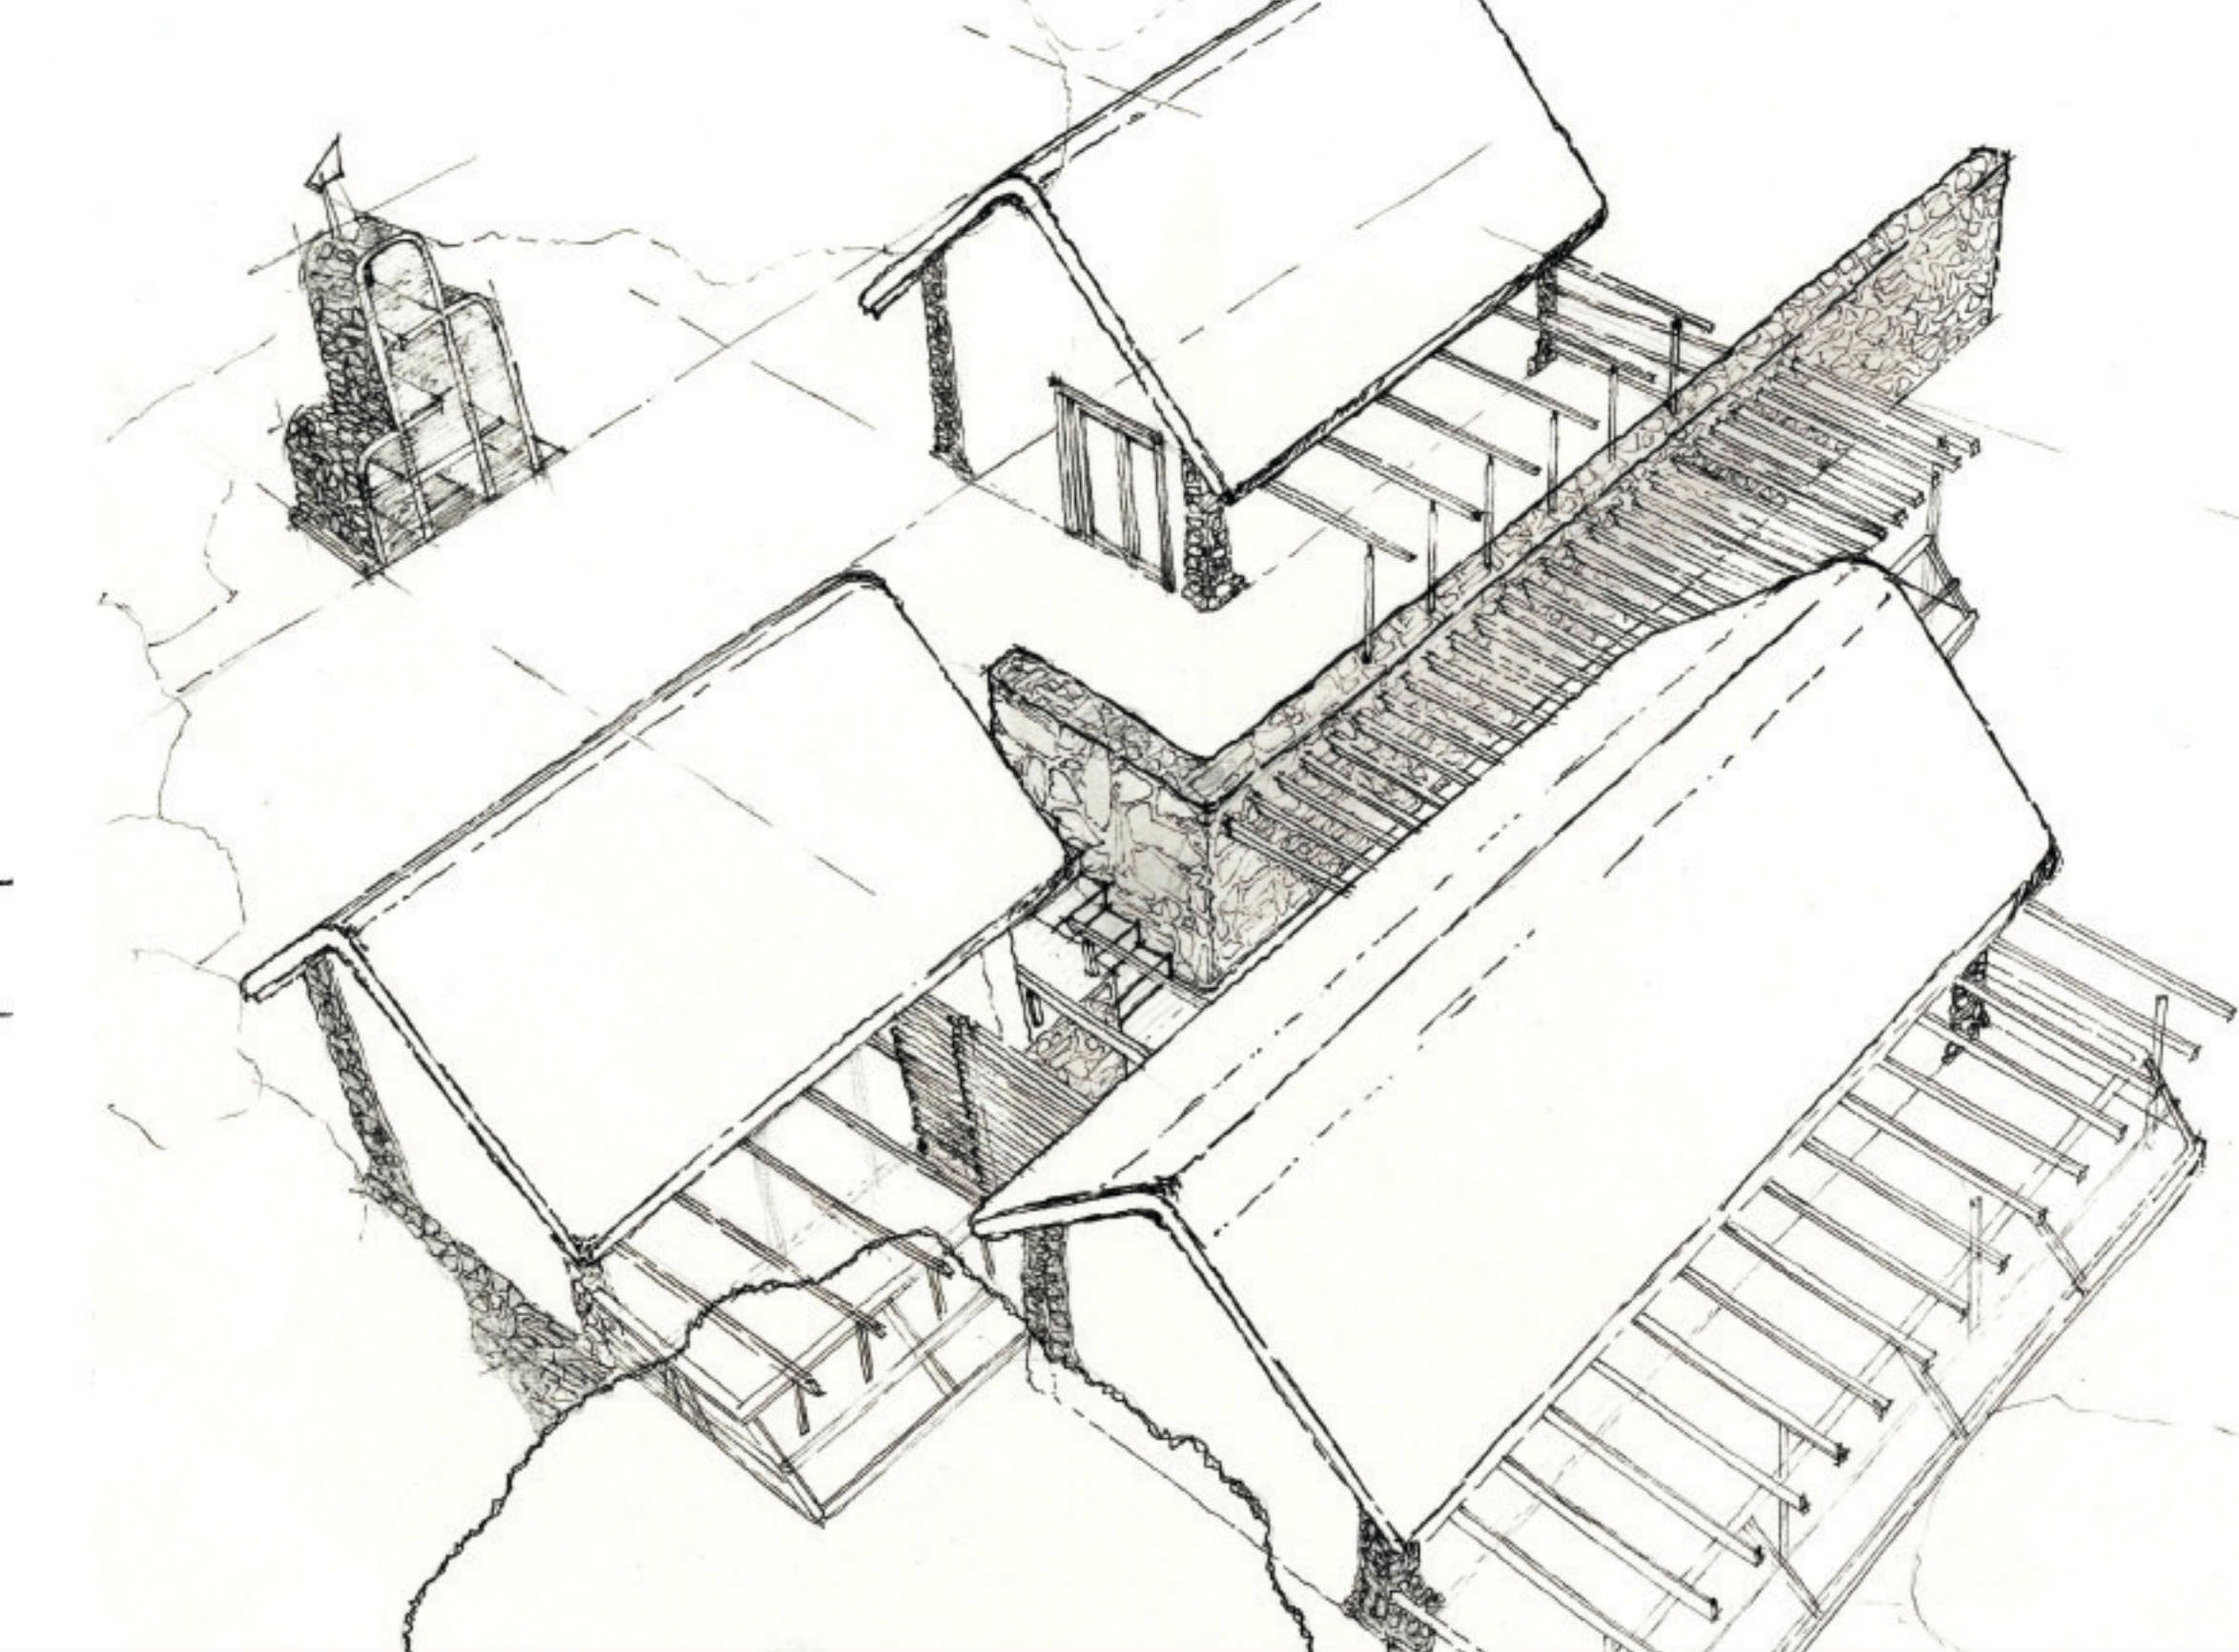

BIRDSEYE VIEW

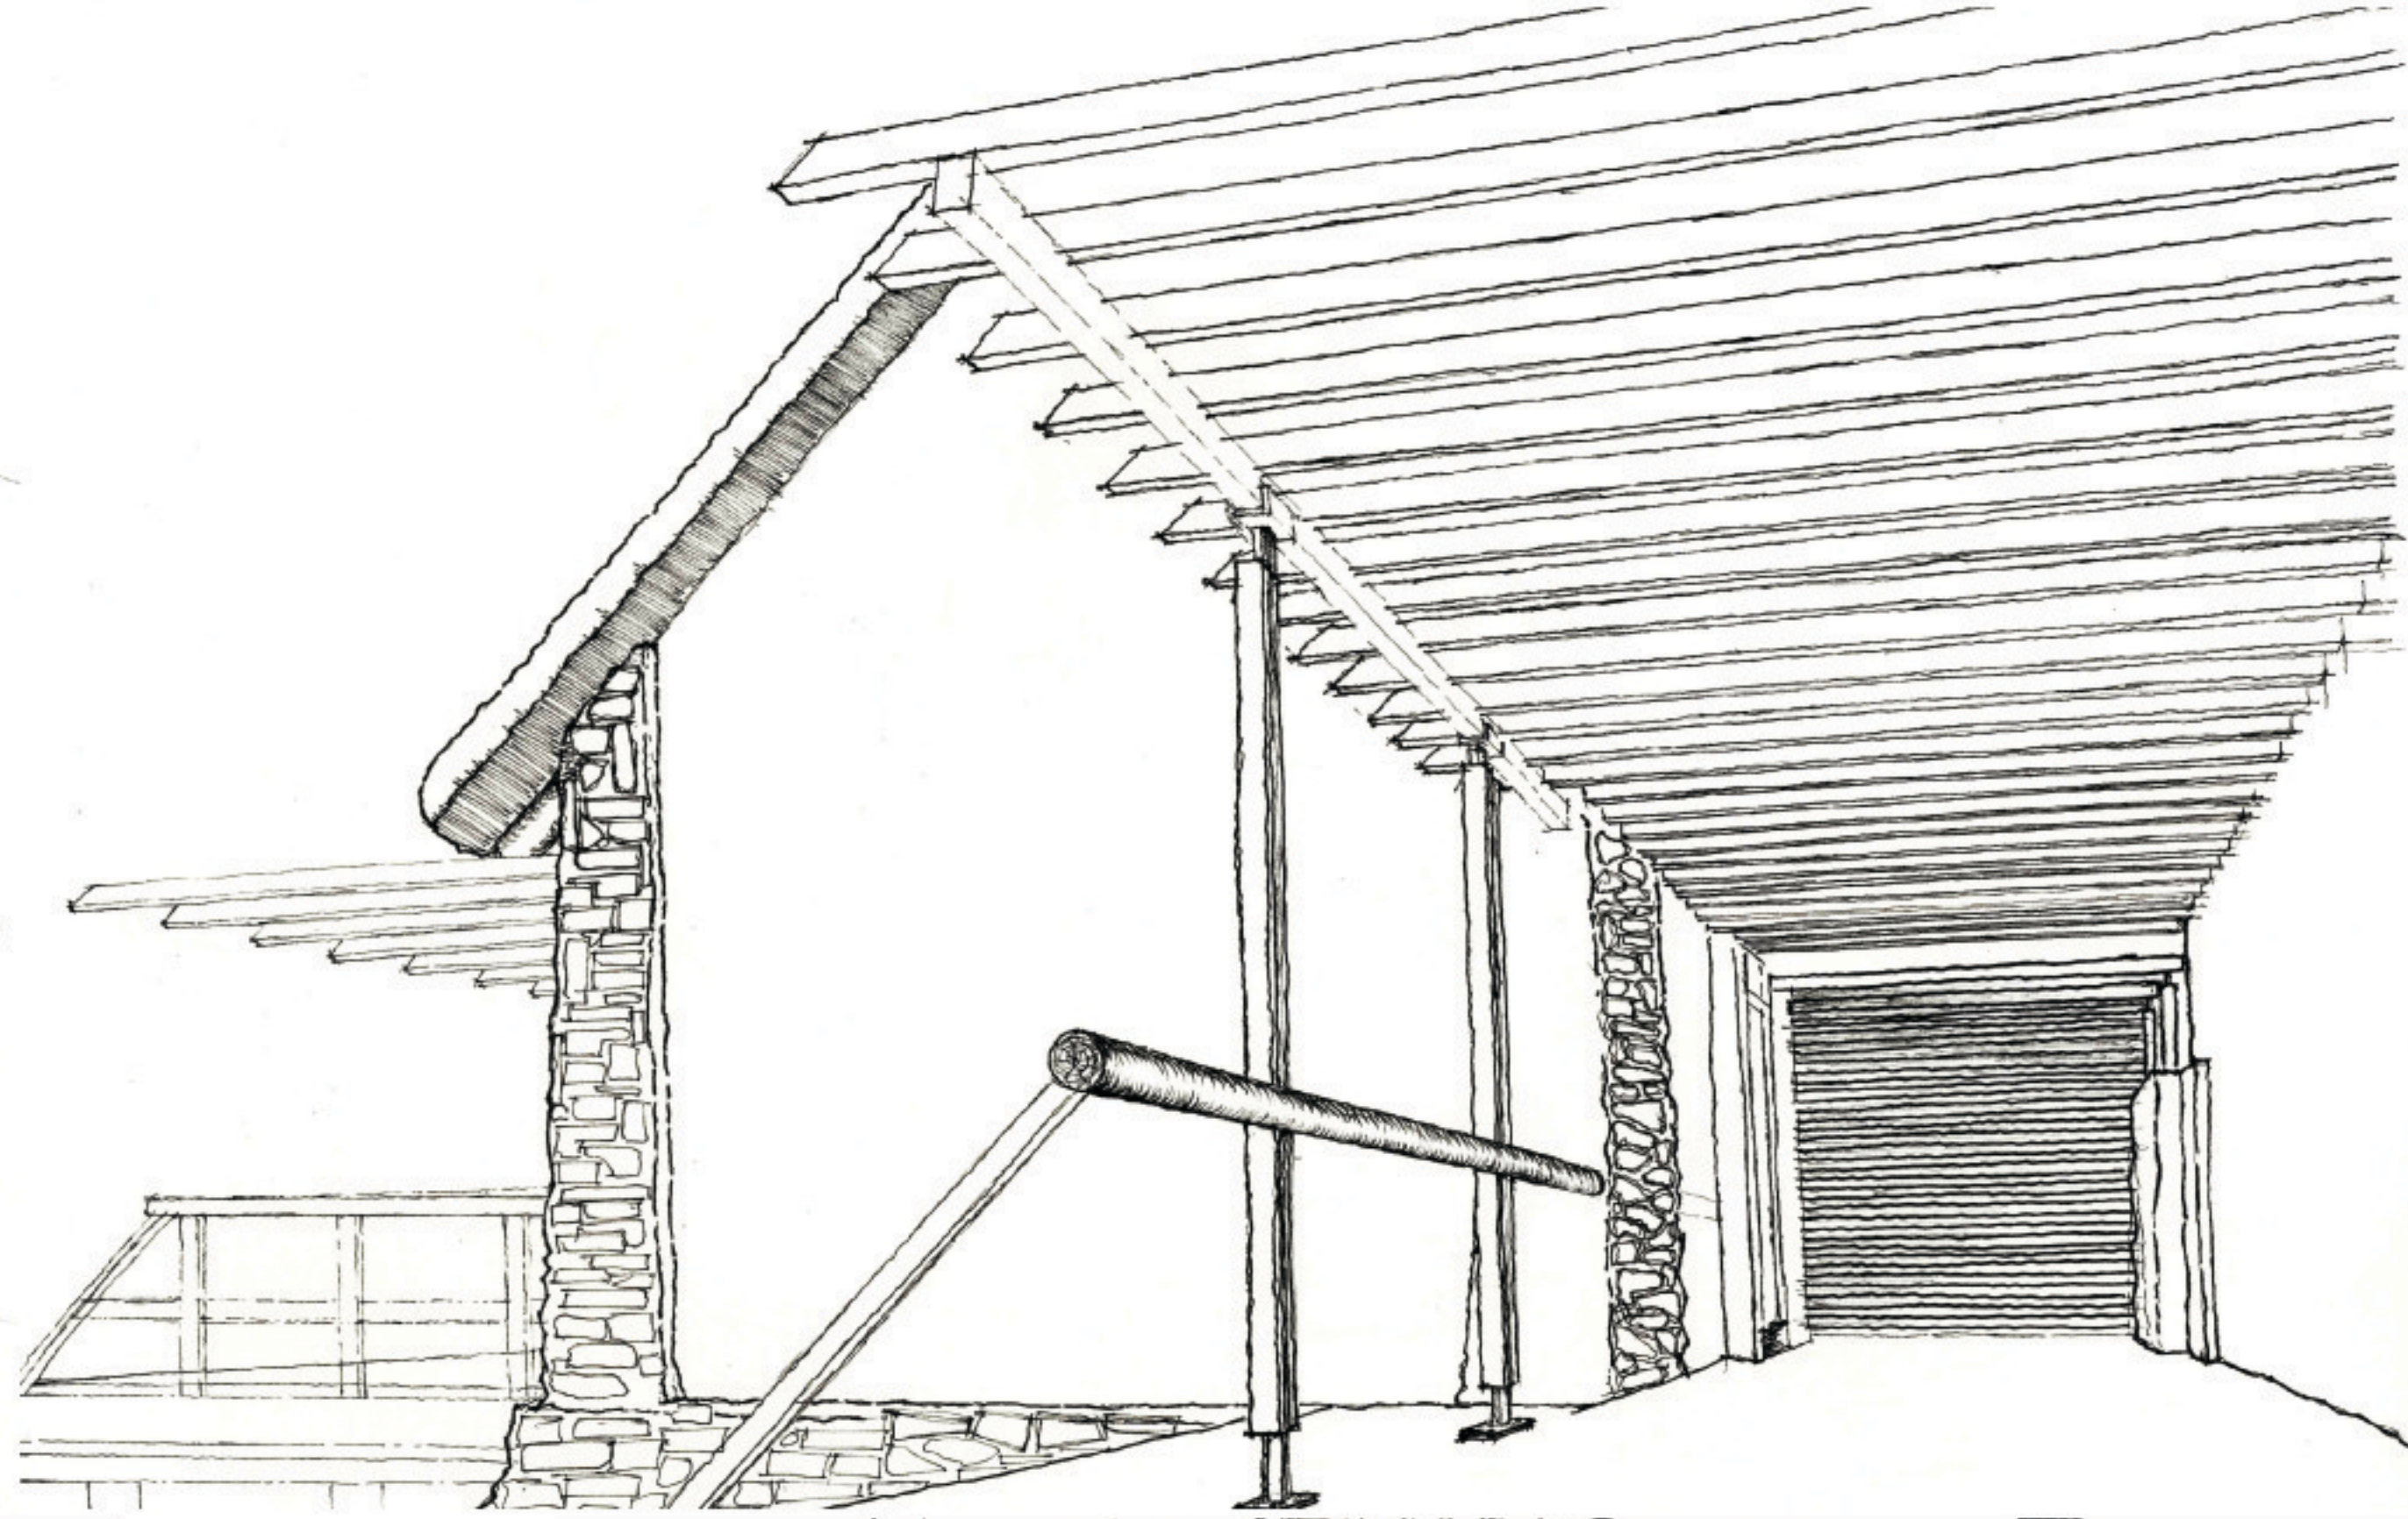

ENTRANCE PASSAGE

